


E



RELOCATED
INFO SIGN

PHONE BOX

EXTENT OF
CURRENT
STONES

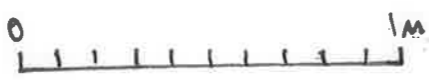

1.5m
LITTLEWORTH BENCH
1:20 @ A3

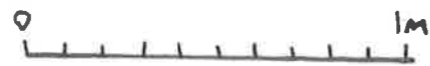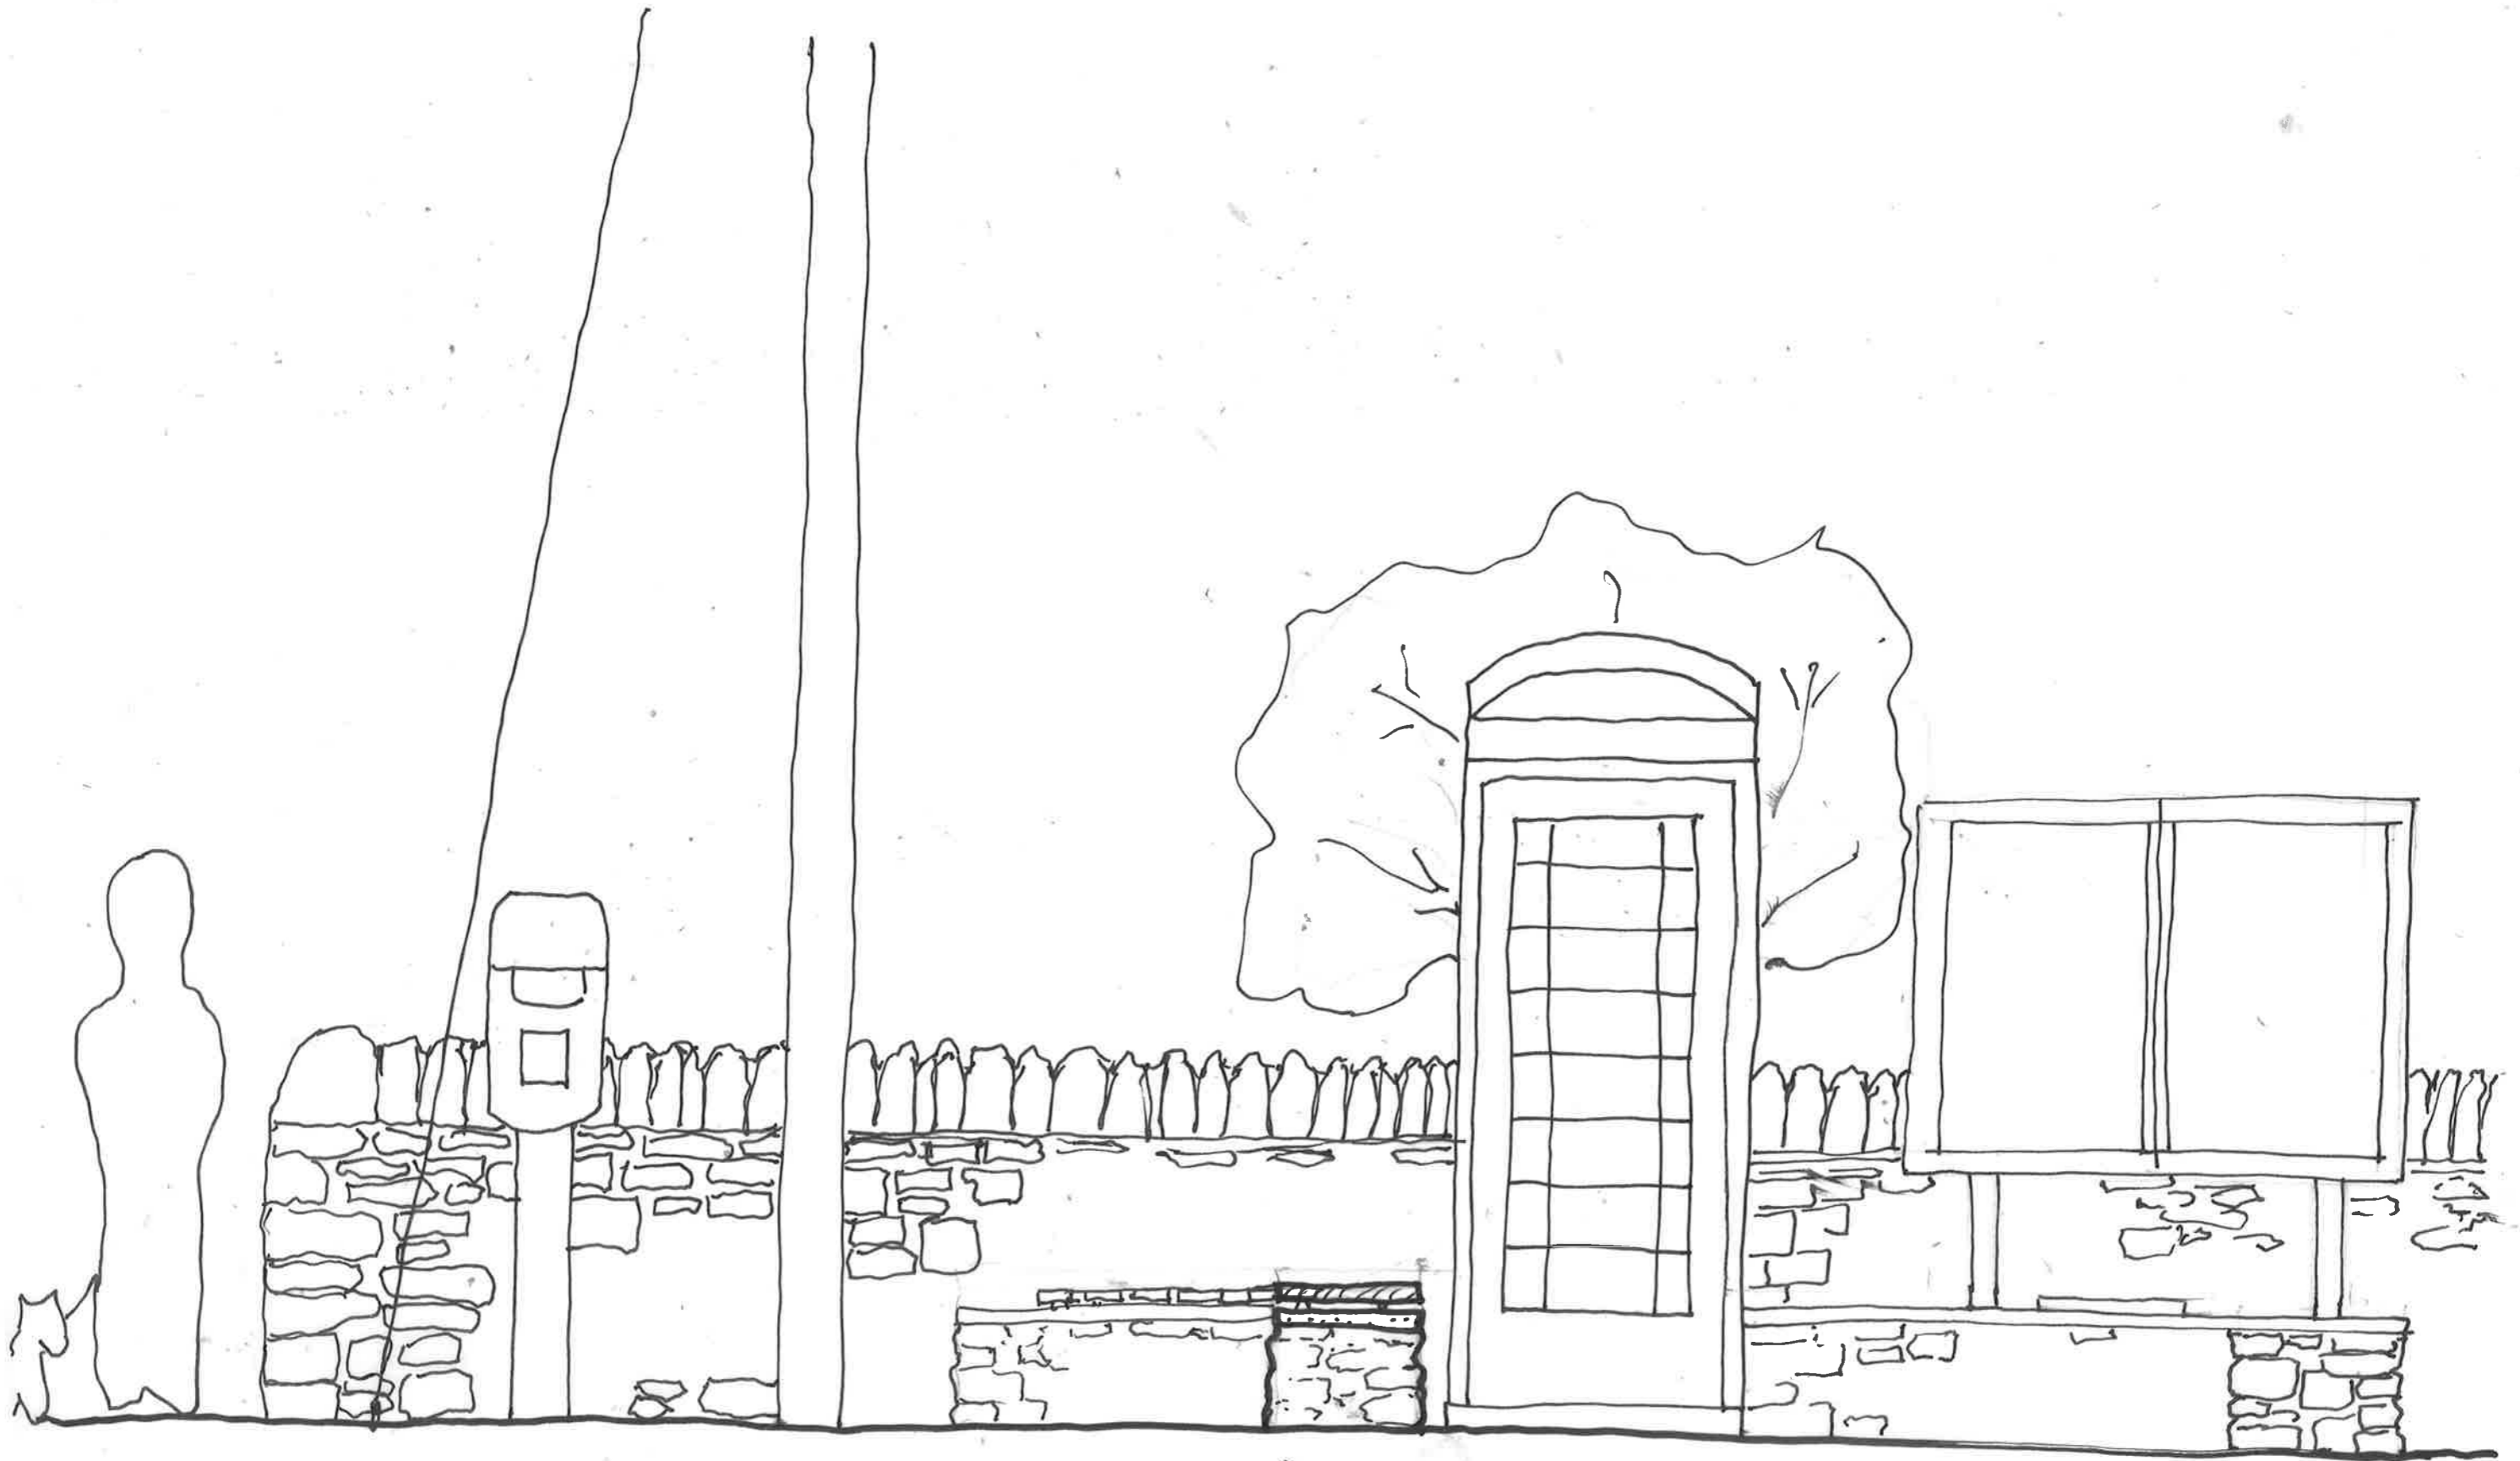

↑
Stone wall base to match
Churchyard walls.
Top - honed stone
Seat - Timber slats
Possible back to timber seat too.

1:20 @ A3
LITTONWORTH BENCH.

